

ANDHRA PRADESH
EDUCATION & WELFARE INFRASTRUCTURE DEVELOPMENT CORPORATION
(AN ENTERPRISE OF GOVT.OF.A.P)

Door No. 9-76, Sai Fortune Heights, Block - A, Vaddeswaram (V), Tadepally (M),
Guntur District, Amaravathi, Pin: 522 502
md_apewidc_hyd@ap.gov.in

Memo No. 55/AE/CE/APEWIDC/GDC/NIRF/2021 Dt:10.03.2022

Sub: APEWIDC - Corporate office - Implementation of the NIRF Pilot project in (13) selected GDCs in the state of A.P - Revised administrative sanction for Rs.36.73 crores against the original administrative sanction of Rs.40.63 crores - Instructions issued for grounding the works - Reg.

- Ref: 1. G.O RT No.118, dt:-22.07.2020, Higher Education (CE) dept.
2. G.O RT No.15, dt: 03.02.2022, Higher Education (CE) dept. received in this office on 04.03.2022.
3. Note orders of Managing Director/APEWIDC dt: 10.03.2022

*** **

Immediate attention of all the EEs and the SEs of Guntur and Kadapa Circles is drawn to the above subject.

In the reference 2nd cited above, the Govt. of AP Higher Education have accorded revised administrative sanction for Rs.36.73 crores against the original administrative sanction in place of reference 1st cited for Rs.40.63 crores towards implementation of NIRF pilot project in (13) selected GDC's in the state. Copy of G.O. enclosed for ready reference and following the same.

In this regard, a statement of the proposals covering the revised administrative sanction is prepared as per the proposed components for retro fitting and original works. The tentative cost of works in revised administrative sanction is arrived based on this statement of component works. Copy of the same is enclosed for guidance in the preparation of estimates.

Further the drawings for the new works are prepared by APSAB as per the instructions of Finance Department for the components like Girls Hostel, Girls waiting hall, canteen, Toilet design, Library Ground floor & First floor. These drawings are here with communicated for preparation of estimates based on the plinth area and amount allotted for it.

Hence, all the Executive Engineers and superintending Engineers Guntur & Kadapa are requested to prepare Estimates as per the plans and the components based on the revised administrative sanction and submit the same at the earliest before 21.03.2022 to take necessary action.

- Encl: --1. Copy of reference 2nd.
2. Drawings (6 Nos.).
3. Statement of Retro fitting & Original works.

Sd/-XXX
Chief Engineer,
APEWIDC, Vijayawada.

To,
All the Executive Engineers, APEWIDC for necessary action.
The Superintending Engineer, APEWIDC, Guntur & Kadapa.

//t.c.f.b.o.//

15-10(3)/2022
Executive Engineer

O/o MD, APEWIDC, Vijayawada

10/03/2022



GOVERNMENT OF ANDHRA PRADESH
ABSTRACT

H.E. Department - Collegiate Education - Implementation of the NIRF pilot project in selected GDCs in the State of A.P. with an amount of Rs.36.73 Crores - Revised Administrative Sanction - Orders - Issued.

HIGHER EDUCATION (CE) DEPARTMENT

G.O.Rt.No.15

Dated.03.02.2022.

Read the following:

1. G.O.Rt.118, Higher Education [CE] Dept. Dated: 27.07.2020.
2. From the CCE, A.P, Vijayawada Lr.Rc.No.2/Budget (NIRF)/ 2020-21, Dated: 02.01.2022.

ORDER:

In the circumstances reported by the Commissioner of Collegiate Education, A.P in the ref. 2nd read above and after careful examination of the matter, Government hereby accord revised administrative sanction for an amount of Rs.36.73 crores (Rupees thirty six crores and seventy three lakhs only) (approx) as against the original Administrative Sanction of Rs.40.63 crores (approx) issued in the GO 1st read above for implementation of the NIRF pilot project in 13 selected Government Degree Colleges in the State of A.P. The details are mentioned below:

(Rs. in lakhs)

Sl. No.	Name of the College,	Amount for equipment and machinery under the head of account 4202-01-203-11-21-520/521	Amount required for infra retrofitting works under HoA of Account 4202-01-203-11-21-530/531
		Amount proposed for equipment and machinery	Amount proposed for digital class rooms
1	GDC(M), Srikakulam	25.00	55.00
2	GDC, Salur	25.00	55.00
3	Dr V S Krishna GDC, Visakhapatnam	25.00	55.00
4	Govt College(A), Rajahmundry	25.00	55.00
5	SCIM GDC, Tanuku	25.00	55.00
6	SRR & CVR GDC, Vijayawada	25.00	55.00
7	GDC(W), Guntur	25.00	55.00
8	GDC(W), Ongole	25.00	55.00
9	DKW GDC, Nellore	25.00	55.00
10	GDC(M), Anantapuramu	25.00	55.00
11	PVKN GDC, Chittoor	25.00	55.00
12	SJ GDC, Kurnool	80.00	0
13	GDC(M), Kadapa	25.00	55.00
		435.00	605.00
		4.35 Crores	6.05 Crores
	Grand Total	36.73 Crores (approx)	

(Contd..p 2)

SEP 13/15/17
4.9.22
CE

KR

W/3

2. The Commissioner of Collegiate Education, A.P shall take necessary action as per existing procedure.

3. This order Issues with the concurrence of Finance (FMU H&T Edu) Department vide their Fin.U.O.No.FIN-FMU0PC(HTE)/24/2019-FMU-HTE, (Computer No:1010930), dated: 27.01.2022.

J. SYAMALA RAO
PRINCIPAL SECRETARY TO GOVERNMENT

To

✓ The Commissioner of Collegiate Education, A.P, Vijayawada.

The Pay & Accounts Officer, Vijayawada.

The Director of Treasuries and Accounts, A.P, Vijayawada.


Copy to:

The Finance (FMU- H&T Edu) Dept.

Addl. P.S. to Minister (Education)

P.S. to Principal Secretary to Govt. (H.E)

//FORWARDED::BY ORDER//

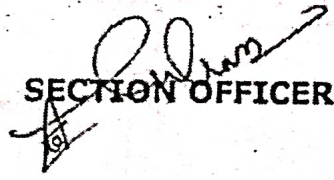
SECTION OFFICER

1st set

INSTRUCTIONS

- *Not for construction
- *Only for reference

1. All dimensions are in mm only.
2. This Drawing is a copy right and property of the Architect, is not to be produced, copied, handed over to third party or used for any other purpose other than for which it is intended.
3. All dimensions shall be verified on site prior to start of work. Any discrepancy shall be brought to the notice of the Architect immediately.
4. The contractor shall be responsible for the same. Any discrepancy shall be brought to the notice of the Architect.
5. This drawing is to be read and not to be used.

Rev	Description	By	Date

Project Title: **G.D.C. GIRLS HOSTEL**

Drawing Title: **GROUND FLOOR**

Drawn By: **AFSHA, Mtl**

Checked By: **K. NAVEEN**

Date: **24.11.2021**

NAME OF THE CONSULTANT:
ANDHRA PRADESH STATE ARCHITECTURAL BOARD
APARCA (M/F)
E-mail: **APARCA@GMAIL.COM**

NAME OF THE CLIENT: **APARCA**
ADDRESS: **GUNTUR**


AREA STATEMENT:
Built up area (approx): **1,790 sq.m or 1,79,000 sq.ft**
Carpet area: **1,150 sq.m or 1,15,000 sq.ft**
Covered area: **790 sq.m or 8,120 sq.ft**
(approx 4%)

Units: **mm** Scale: **1:100**

Drawing No: **APARCA/ST/ARCHITECT/01/2021/01**

Project No:

Revision: **01**

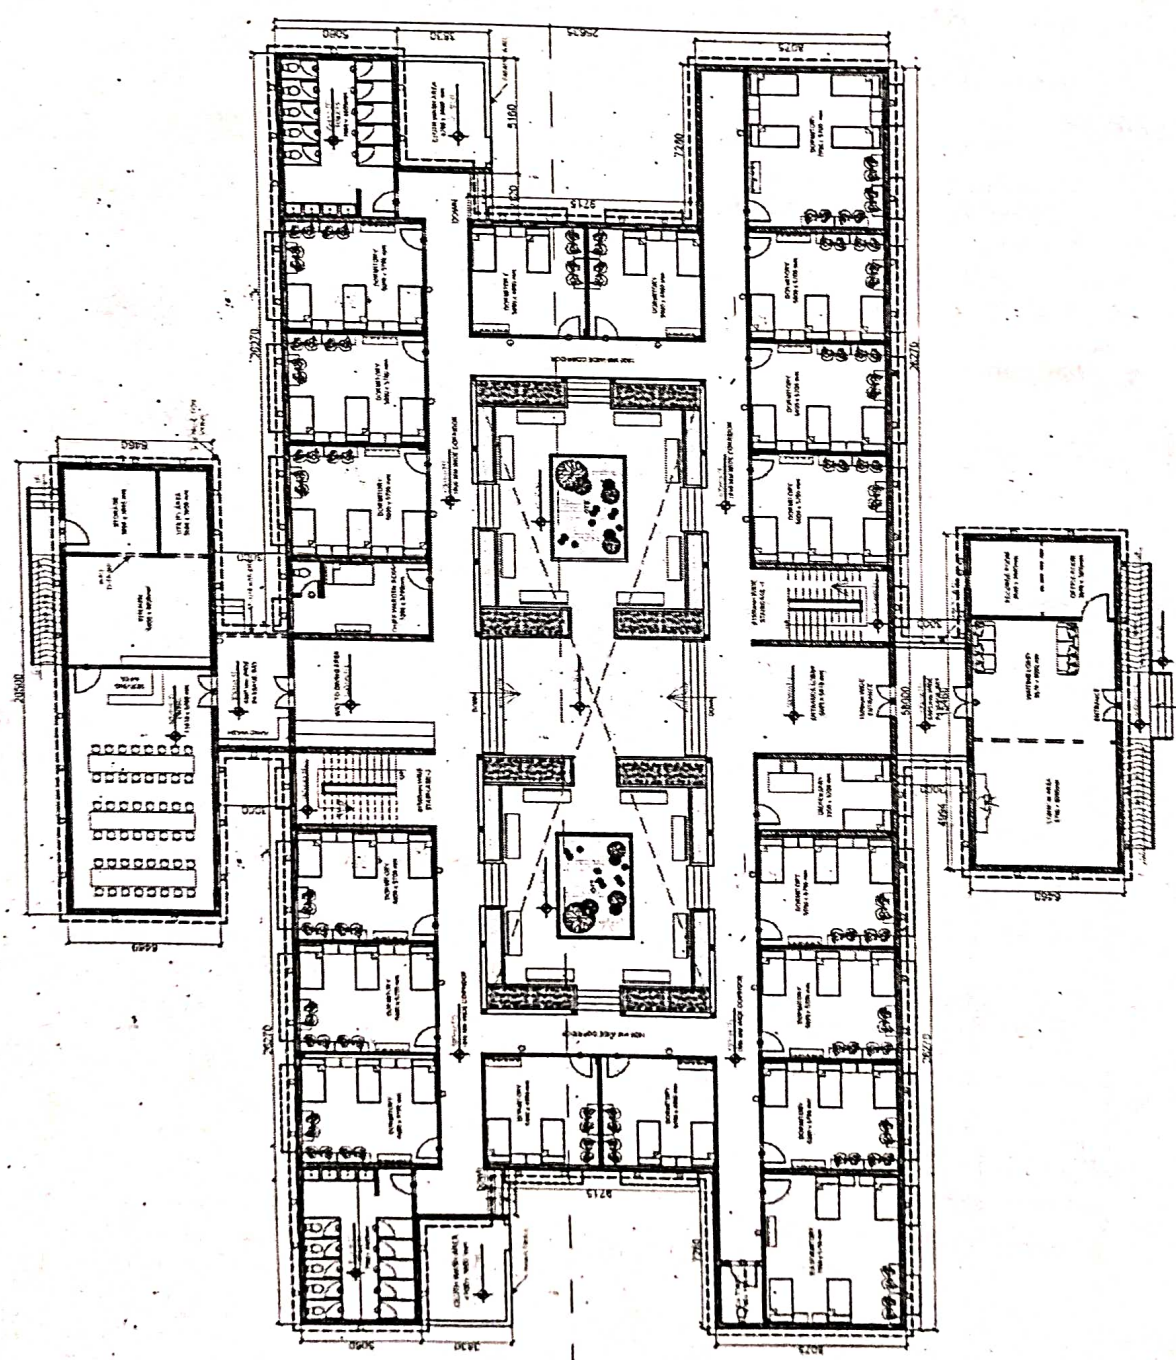

G.D.C. GIRLS HOSTEL
GROUND FLOOR PLAN

INSTRUCTIONS

*Not for construction
*Only for reference

1. All Dimensions are in mm only.
2. This Drawing is a copy right and property of the Architect. It is not to be produced, copied, printed, sold or used for any other purpose without the written consent of the Architect.
3. All dimensions shall be verified on site prior to start of work. Any discrepancy shall be brought to the notice of the Architect.
4. The contractor must check all dimensions and details and be responsible for the same. Any discrepancy shall be brought to the notice of the Architect.
5. This drawing is to be read and not scaled.

Rev	Description	By	Date

Project Title:
G.D.C.-GIRLS WAITING HALL

Drawing Title:
GROUND FLOOR

Designed By:
PRANJIT K. NARAYAN

Checked By:
K. NARAYAN

Date:
23.11.2023

NAME OF THE CONSULTANT:

ANDHRA PRADESH STATE
ARCHITECTURAL BOARD
AP-ARBA WING
E-MAIL: AP-ARBA@GMAIL.COM

NAME OF THE CLIENT: AP-ARBA
ADDRESS: GUNTUR

AREA STATEMENT:
Built up area: 3900 sqm. Total: 3900 sqm


Units: (mm)

Scale: 1:50

Drawing No.
AP-ARBA-GD-GIRLS WAITING HALL-01

Project No:

Revision 01

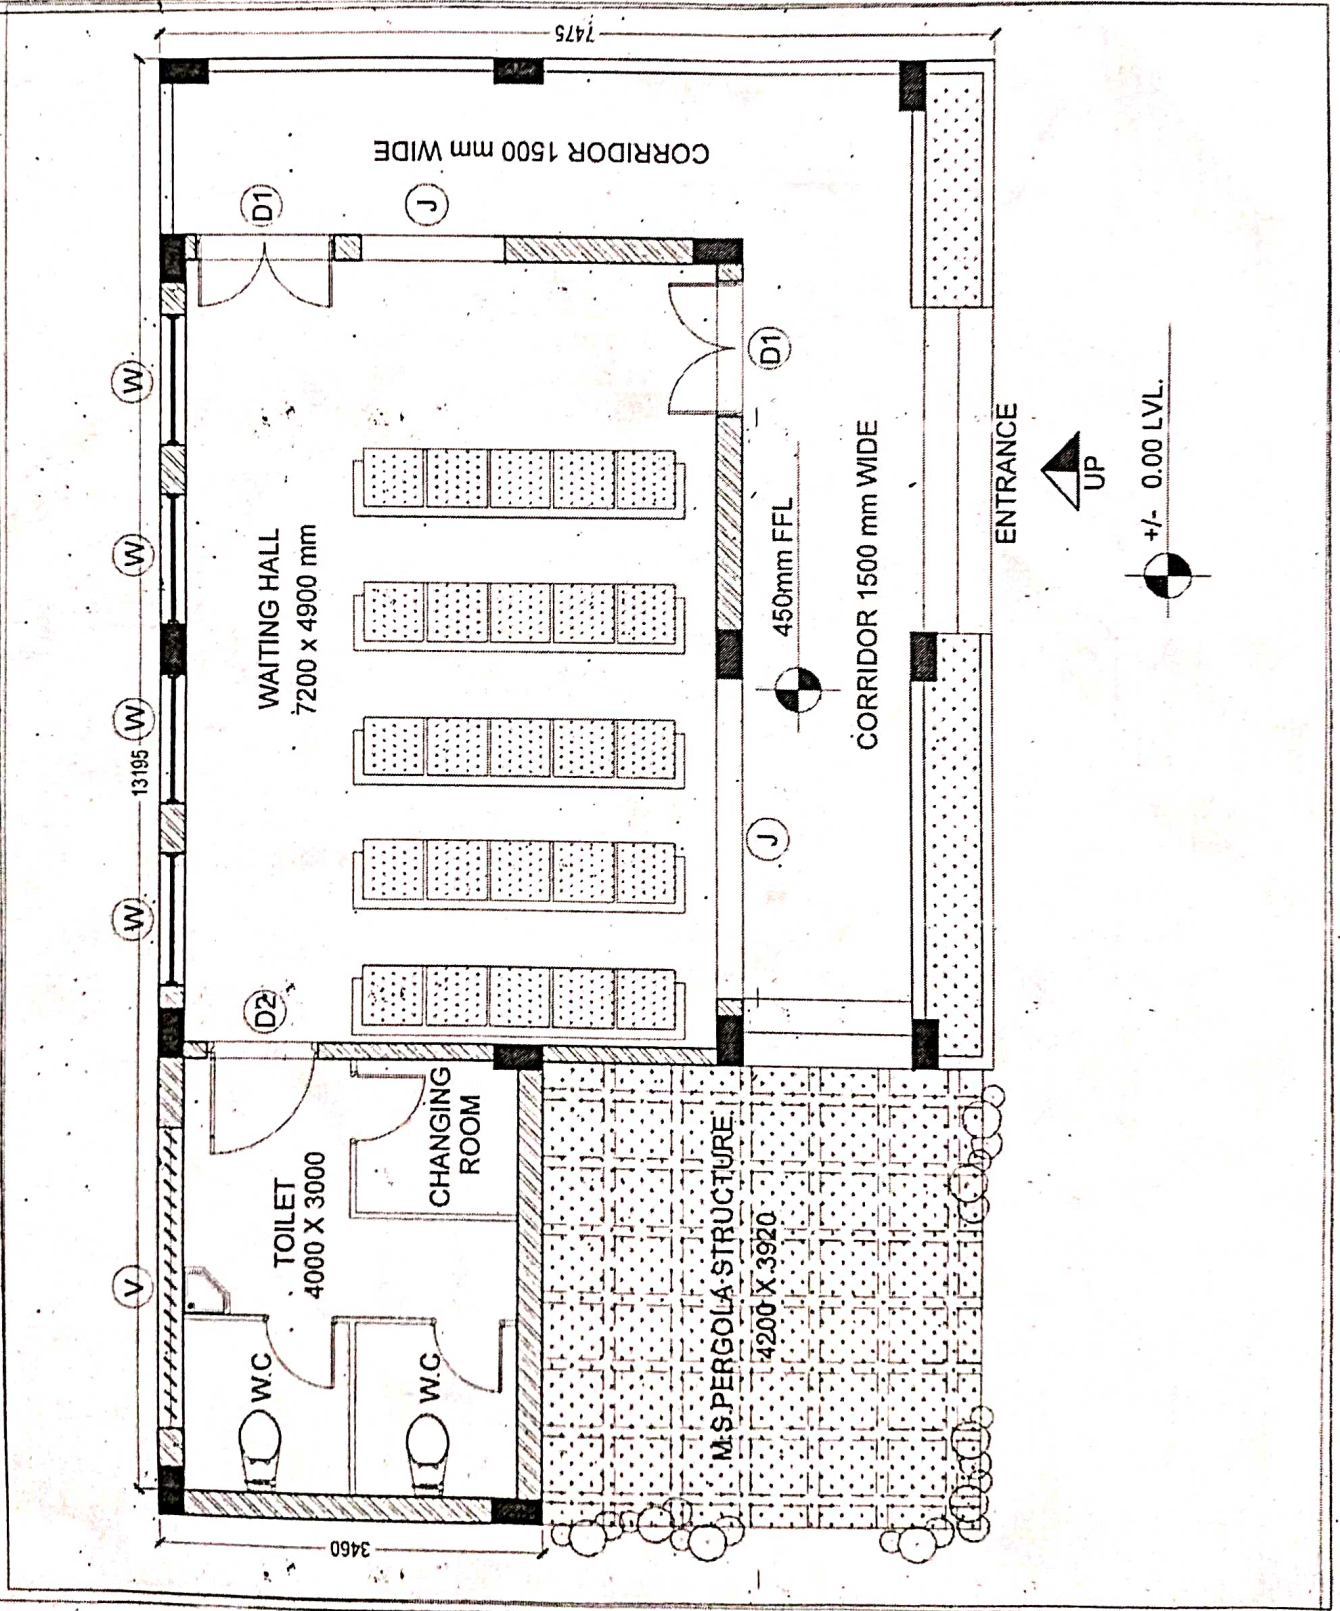

INSTRUCTIONS

*Not for construction
*Only for reference

1. All Dimensions are in mm only.
2. This Drawing is a copy right and property of the Architect. It is not to be produced, copied, handed over to third party or used for any other purpose other than for which it is intended.
3. All Dimensions shall be verified on site prior to the start of construction.
4. The contractor must check all dimensions and details and be responsible for the same. Any discrepancy shall be brought to the notice of the Architect.
5. This drawing is to be read and not scaled.

Rev	Description	By	Date

Project Title:

G.D.C - CANTINEEN

Drawing Title:

GROUND FLOOR

Designed By :

MAURAU KRISHNA

Checked By :

VENKAT NARESH

Checked By :

K. NAVEEN

Date:

24-11-2021

NAME OF THE CONSULTANT:

ANDHRA PRADESH STATE
ARCHITECTURAL BOARD
APRABHA WING
1, MEELAPALLE, 502101 BICANER, ODISHA

NAME OF THE CLIENT: APEWIDC
ADDRESS: GUNTUR

AREA STATEMENT :

Built up area (Plinth) : 2835 sq. m or 30650 sq. ft.
Carpet area : 1901 sq. m or 20550 sq. ft.
Verandah area : 934 sq. m or 10080 sq. ft.

Units : (mm)


Scale : 1:100


Drawing No

APRABHA/STATE/CANTINEEN - GROUND FLOOR

Project No.

Revision: 01

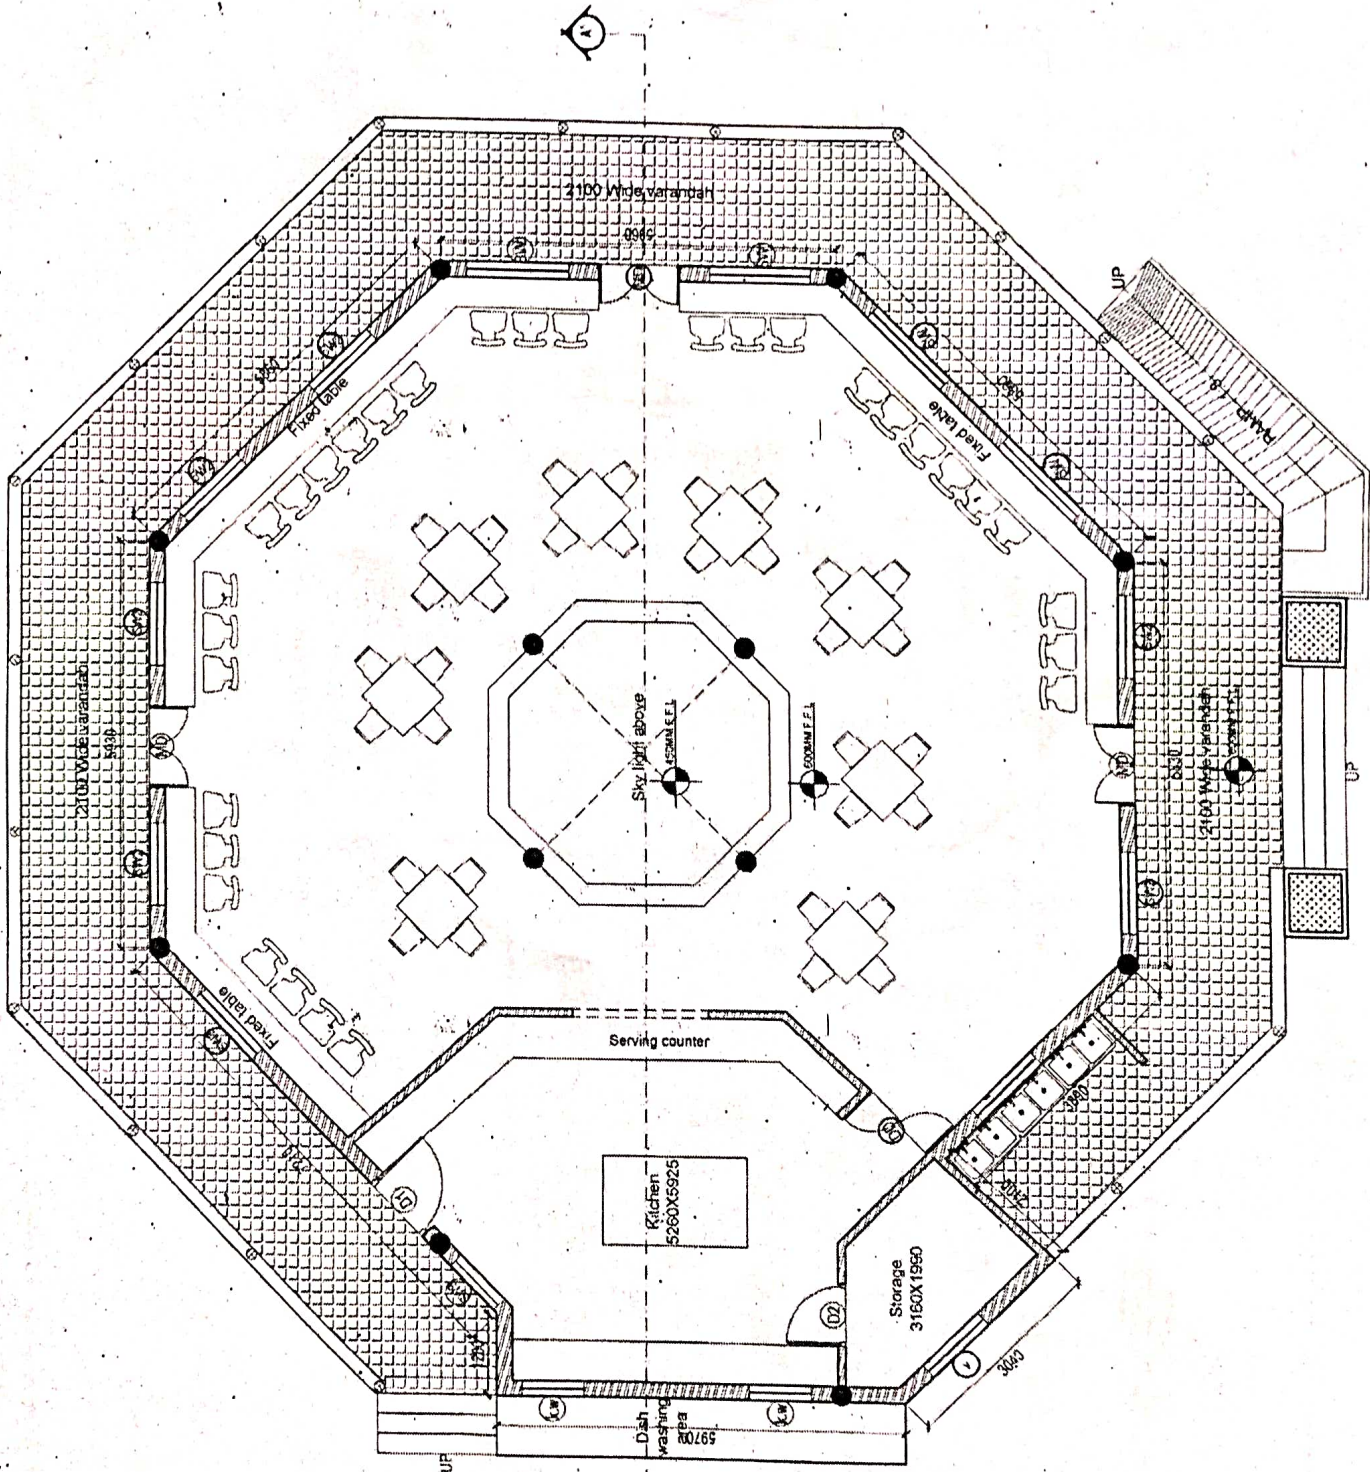

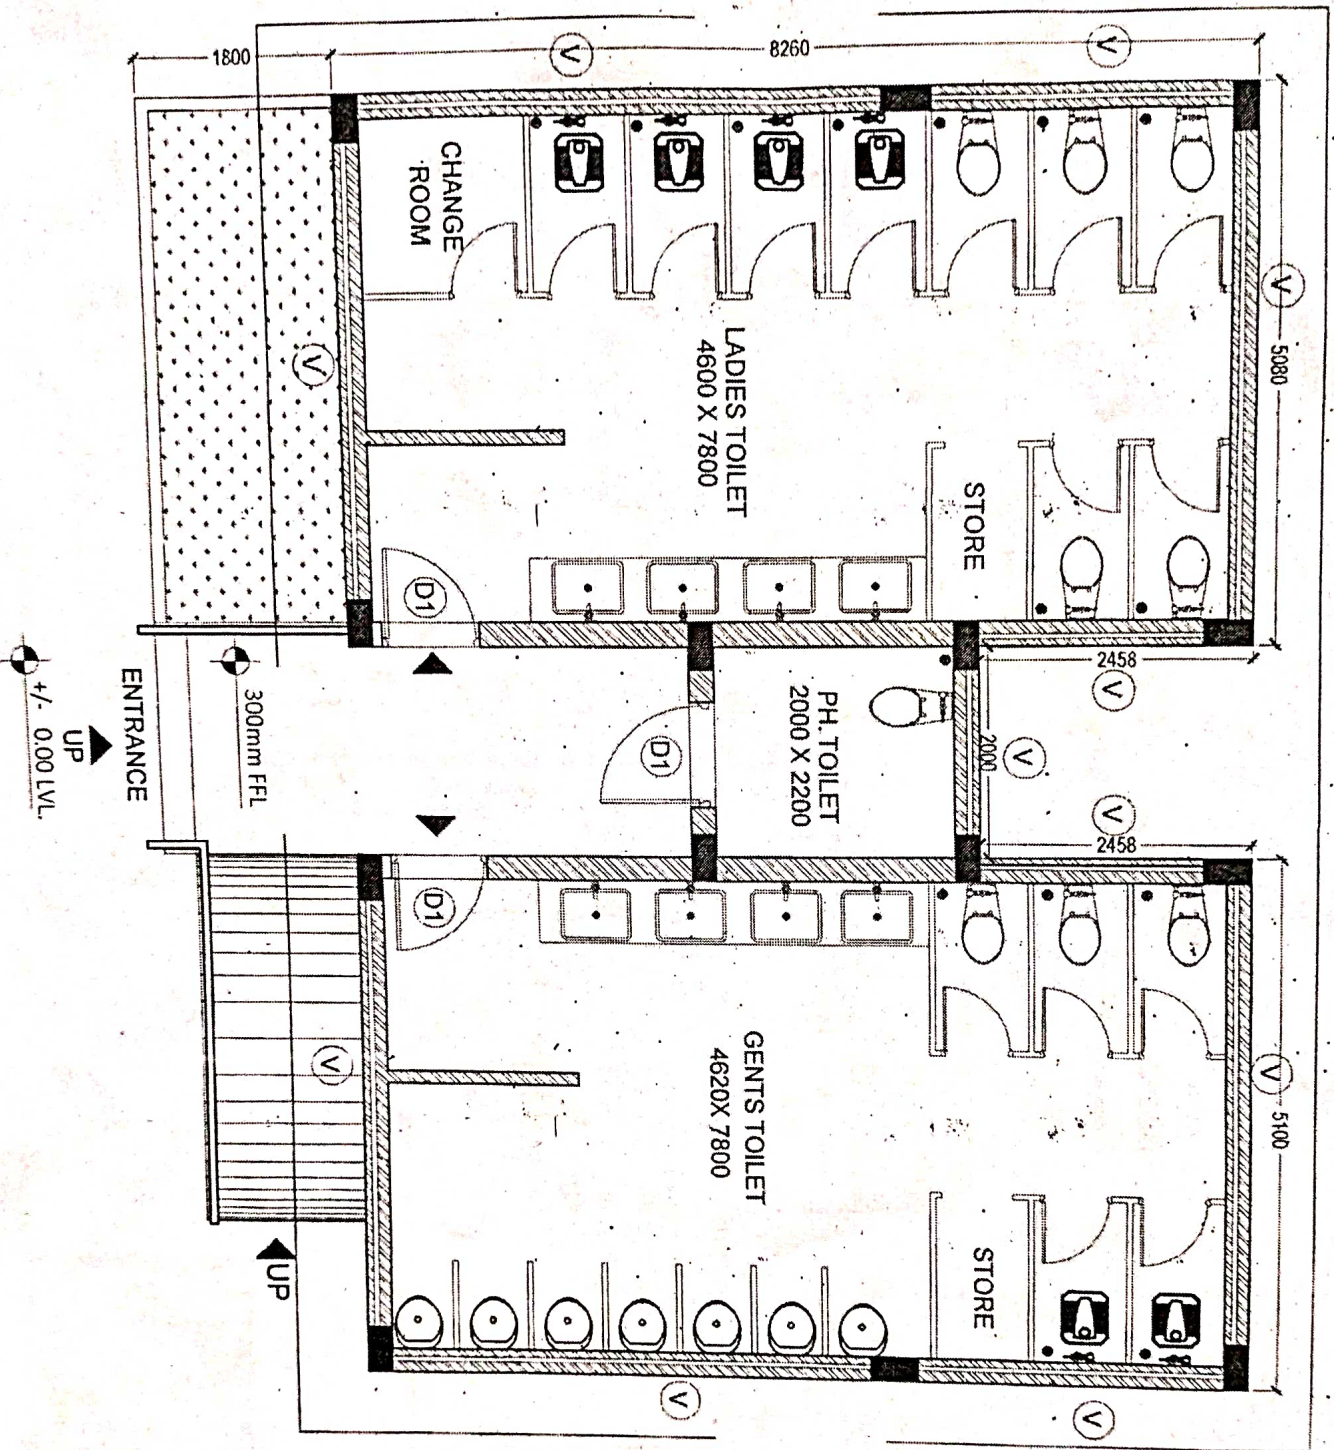

INSTRUCTIONS

Not for construction
Only for reference

1. All Dimensions are in mm only
2. This Drawing is a copy right and property of the Architect, it is not to be produced, copied, printed, or otherwise used for any other purpose without the written consent of the Architect.
3. All work shall be done in accordance with the latest edition of the relevant codes of practice and standards.
4. The Contractor shall be responsible for the accuracy of the drawings and for any discrepancy shall be brought to the notice of the Architect.
5. This Drawing is to be read and not copied.

Rev	Description	By	Date

Project Title:
G.O.C. TOILET DESIGN

Drawing Title:
GROUND FLOOR

Designed By:
RAJESH KUMAR

Checked By:
VIKASH KUMAR

Checked By:
VIKASH KUMAR

Checked By:
VIKASH KUMAR

Checked By:
VIKASH KUMAR

NAME OF THE CONSULTANT:
ANANDRA PRADESH STATE ARCHITECTURAL BOARD

NAME OF THE CLIENT: **APW/WDIC**

ADDRESS: **GOVT. OFFICE, 10th Floor, 11th Floor**

AREA STATEMENT:
1000 sq. m


Unit: **mm**

Scale: **1/50**

Project No.: **APW/WDIC/TOILET DESIGN 01**

Revision to: **01**

KEY PLAN
SCALE: 1:250

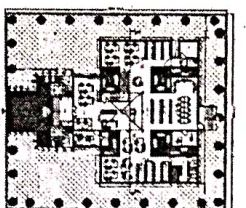

INSTRUCTIONS

S.no.	Description	Area in sqm	Area in sqft
1	Built up Area	700	7,531
2	Ground Floor Area	407	4,380
3	Mezzanine 01 Area	211	2,275
4	Mezzanine 01 Area	82	876

S.no.	Description	Quantity
1	Total no of readers except Digital Library & Periodicals	144
2	Total no of Digital Library	17
3	Total no of volumes except Periodicals	34,440

Project Title:
TYPE DESIGN - LIBRARY

Drawing Title:

Drawn By: _____
Checked By: _____

Checked By: _____
Date: _____

ANCHRA PRADESH STATE
ARCHITECTURAL BOARD

Logo:



Stamp:

Signature:


Unit: (MCM'S (M))

Scale: 1:250

SHEET
02

SCALE / SHEET: 1:75 / A1

GROUND FLOOR

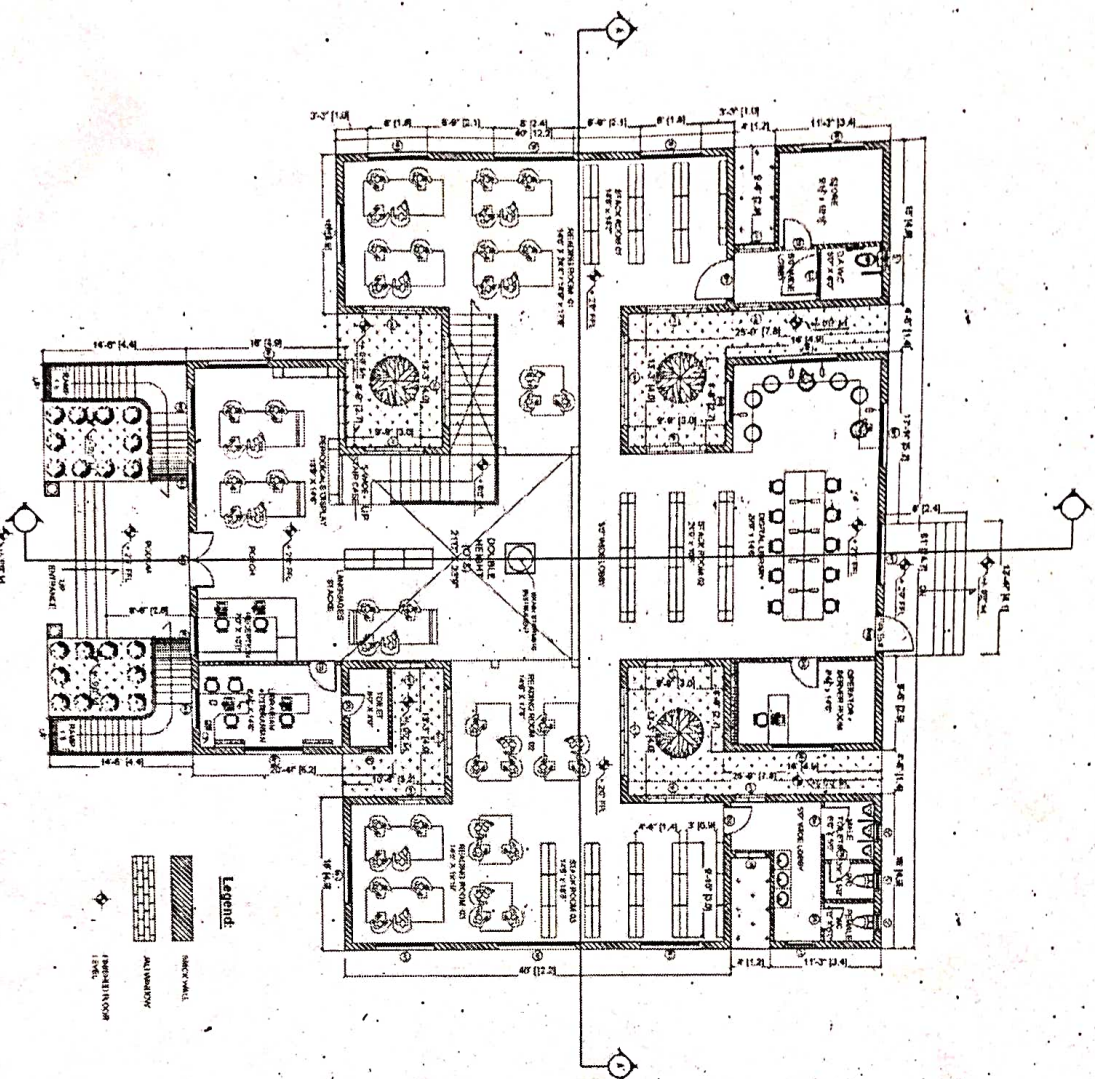

Legend



Window Schedule:

0th Level - 2'6" (7.5m)
1st Level - 8'0" (2.4m)
Floor Height - 12' (3.6m)

S.No.	Window Type	Size in m	Size in ft
1	W	2.4 x 1.8m	8' x 6'
2	W1	1.8 x 1.8m	6' x 6'
3	W2	1.2 x 1.8m	4' x 6'
4	W3	2.7 x 1.8m	9' x 6'
5	W4	1.8 x 1.8m	6' x 6'
6	W5	0.9 x 1.8m	3' x 6'
7	W6	0.9 x 1.8m	3' x 6'
8	W7	0.9 x 1.8m	3' x 6'

S.No.	Door Type	Size in m	Size in ft
1	MD	1.8 x 2.4m	6' x 8'
2	FED	1.2 x 2.4m	4' x 8'
3	DD	1.2 x 2.4m	4' x 8'
4	DD	1.2 x 2.4m	4' x 8'
5	DD	0.9 x 2.4m	3' x 8'
6	DD	0.9 x 2.4m	3' x 8'
7	DD	0.9 x 2.4m	3' x 8'

Door Schedule:



1st Level - 8'12m
Floor Height - 12'12m

Project No:
APSAB/GDL-102

Revision:



KEY PLAN
SCALE: 1:250

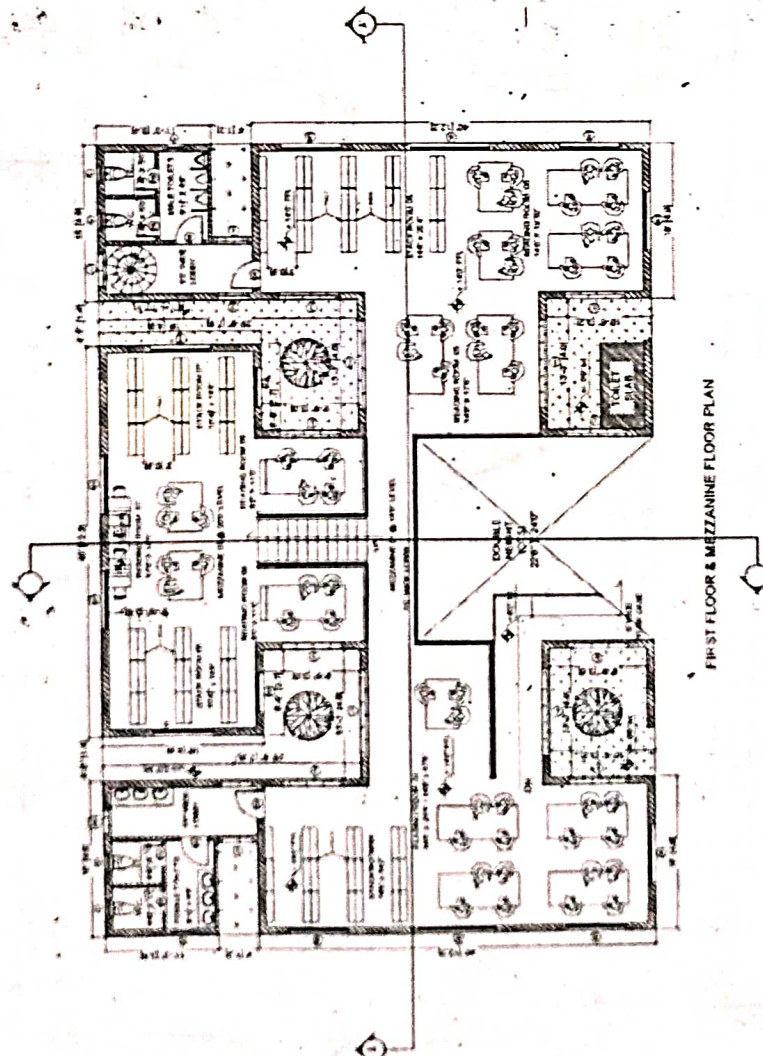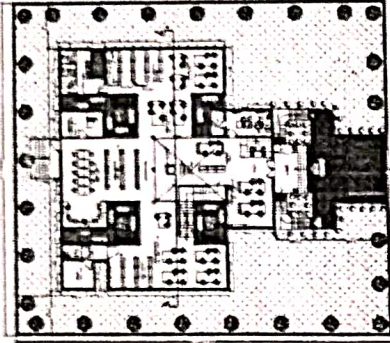

Legend:



FIRST FLOOR & MEZZANINE FLOOR PLAN

INSTRUCTIONS

S. no.	Description	Area in sqm	Area in sqft
1	Built up Area	700	7,531
2	Ground Floor Area	407	4,380
3	Mezzanine 01 Area	211	2,275
4	Mezzanine 01 Area	82	876

S. no.	Description	Quantity
1	Total no of readers except Digital Library & Periodicals	144
2	Total no of Digital Library	17
3	Total no of volumes except Periodicals	34,440

Project Title:

TYPE DESIGN - LIBRARY

Drawing Title:

FIRST FLOOR & MEZZANINE FLOOR PLAN

Drawn By:

Checked By:

Date:

Logo:

ANDHRA PRADESH STATE
ARCHITECTURAL BOARD

APSAARSA Wing

Stamp:

Signature:

Units: MM/CM/IN

Scale: 1:25 A1

Project No:
APSAAR/SCC-102

Revisions:



SHEET
03

SCALE / SHEET: 1:75 / A1

Door Schedule:

Lintel Level - 8' (2.4m)
Floor Height - 12' (3.6m)

S. No.	Door Type	Size in m	Size in ft
1	MD	1.2 x 2.4m	4' x 8'
2	FED	1.2 x 2.4m	4' x 8'
3	D1	1.2 x 2.4m	4' x 8'
4	D2	1.2 x 2.4m	4' x 8'
5	D3	0.9 x 2.4m	3' x 8'
6	D4	0.9 x 2.4m	3' x 8'
7	D5	0.9 x 2.4m	3' x 8'

Window Schedule:

sill Level - 2' 6" (0.76m)
Lintel Level - 8' 6" (2.6m)
Floor Height - 12' (3.6m)

S. No.	Window Type	Size in m	Size in ft
1	W	2.4 x 1.8m	8' x 6'
2	W1	1.2 x 1.8m	4' x 6'
3	W2	1.2 x 1.8m	4' x 6'
4	W3	2.7 x 1.8m	9' x 6'
5	W4	1.2 x 1.8m	4' x 6'
6	W5	0.9 x 1.8m	3' x 6'
7	W6	0.9 x 1.8m	3' x 6'
8	W7	0.9 x 1.8m	3' x 6'

DETAILS OF AMOUNT PROPOSED FOR THE RETROFITTING AND NEW WORKS SANCTIONED UNDER NIRF PILOT PROJECT FOR ACCORDING REVISED ADMINISTRATIVE SANCTION																				
		AMOUNT FOR RETRO FITTING WORKS										AMOUNT FOR ORIGINAL WORKS								GRAND TOTAL
SL. NO	COLLEGE NAME	ELEC TRICAL	EXP JOINT LEAKAGE	ROOF LEAKAG ES	DOOR & WINDOW	PLUMB ING	TOILET REPAIRS	FLOORING REPAIR/ REPALCEM ENTS	SUB TOTAL	CLASS ROOMS	GATE & ARCH	LIBRARY	CAN TEEN	HOSTEL	WAITING ROOMS	LAND SCAPE	TOILETS	SUB TOTAL		
1	2	3	4	5	6	7	8	9	10	11	12	13	14	15	16	17	18	19	20	
1	GDC(M) SKLM								0.00		18.75	130.00				13.75	26.96	189.46	189.46	
												4000 SOFT MODEL					KDP MODEL			
2	GDC SALURU								0.00					343.75		16.25		360.00	360.00	
														11000 Sft for GF Only. This is designed for G+2						
3	Dr.V.S Krishna GDC VSKP								0.00	82.50	31.25		50.00					163.75	163.75	
										2 class rooms										
4	GDC (A) RJY		5.00			31.46			36.46			243.75						243.75	280.21	
												7530 Sft								
5	SCIM GDC TANUKU			12.50					12.50	93.75	43.75							137.50	150.00	

[illegible]

[illegible]

SITE HANDING OVER CERTIFICATE

This is certified that the Name of the work: Construction of Girls (G) hostel building to Govt. Degree & P.G college at Salur (V) & (M) in Parvathipuram Manyam district under NIRF pilot project. With estimate cost of Rs.360.00 Lakhs in the premises of Govt Degree College Salur.

The site is handed over to APEWIDC for construction of Girls Hostel in Govt. Degree College, Salur Parvathipuram Manyam on 09.03.2023

Handed Over
PRINCIPAL
Govt. Degree College
SALUR, Vizianagaram Dist.

Taken Over
Dy. Executive Engineer
A. P. E. W. I. D. C.
PARVATHIPURAM SUB DIVISION
Parvathipuram Manyam (Dist.)